

THIS DRAWING IS THE PROPERTY
OF RANHEAT ENGINEERING LTD. AND MUST NOT
BE COPIED OR PASSED TO A
THIRD PARTY WITHOUT THE WRITTEN
PERMISSION OF RANHEAT ENGINEERING, LTD.

USED ON:-

DO NOT SCALE DRAWING

REVISION	DATE	AUTHOR	COMMENTS/INFORMATION
----------	------	--------	----------------------

**RANHEAT
ENGINEERING LTD**

62,ST JAMES MILL RD
NORTHAMPTON,NN5 5JP
TEL: 01604 750005
FAX: 01604 757300
WEB: WWW.RANHEAT.COM

CLIENT	
--------	--

PROJECT TITLE
LAYOUT DRAWING

DRAWING TITLE

BOILER ROOM
LAYOUT

Scale	
-------	--

N/A

Date	1/22/25
------	---------

Drawn by DC


Approved by	
-------------	--

Drawing Number

- 00'.2

Rev.

A1

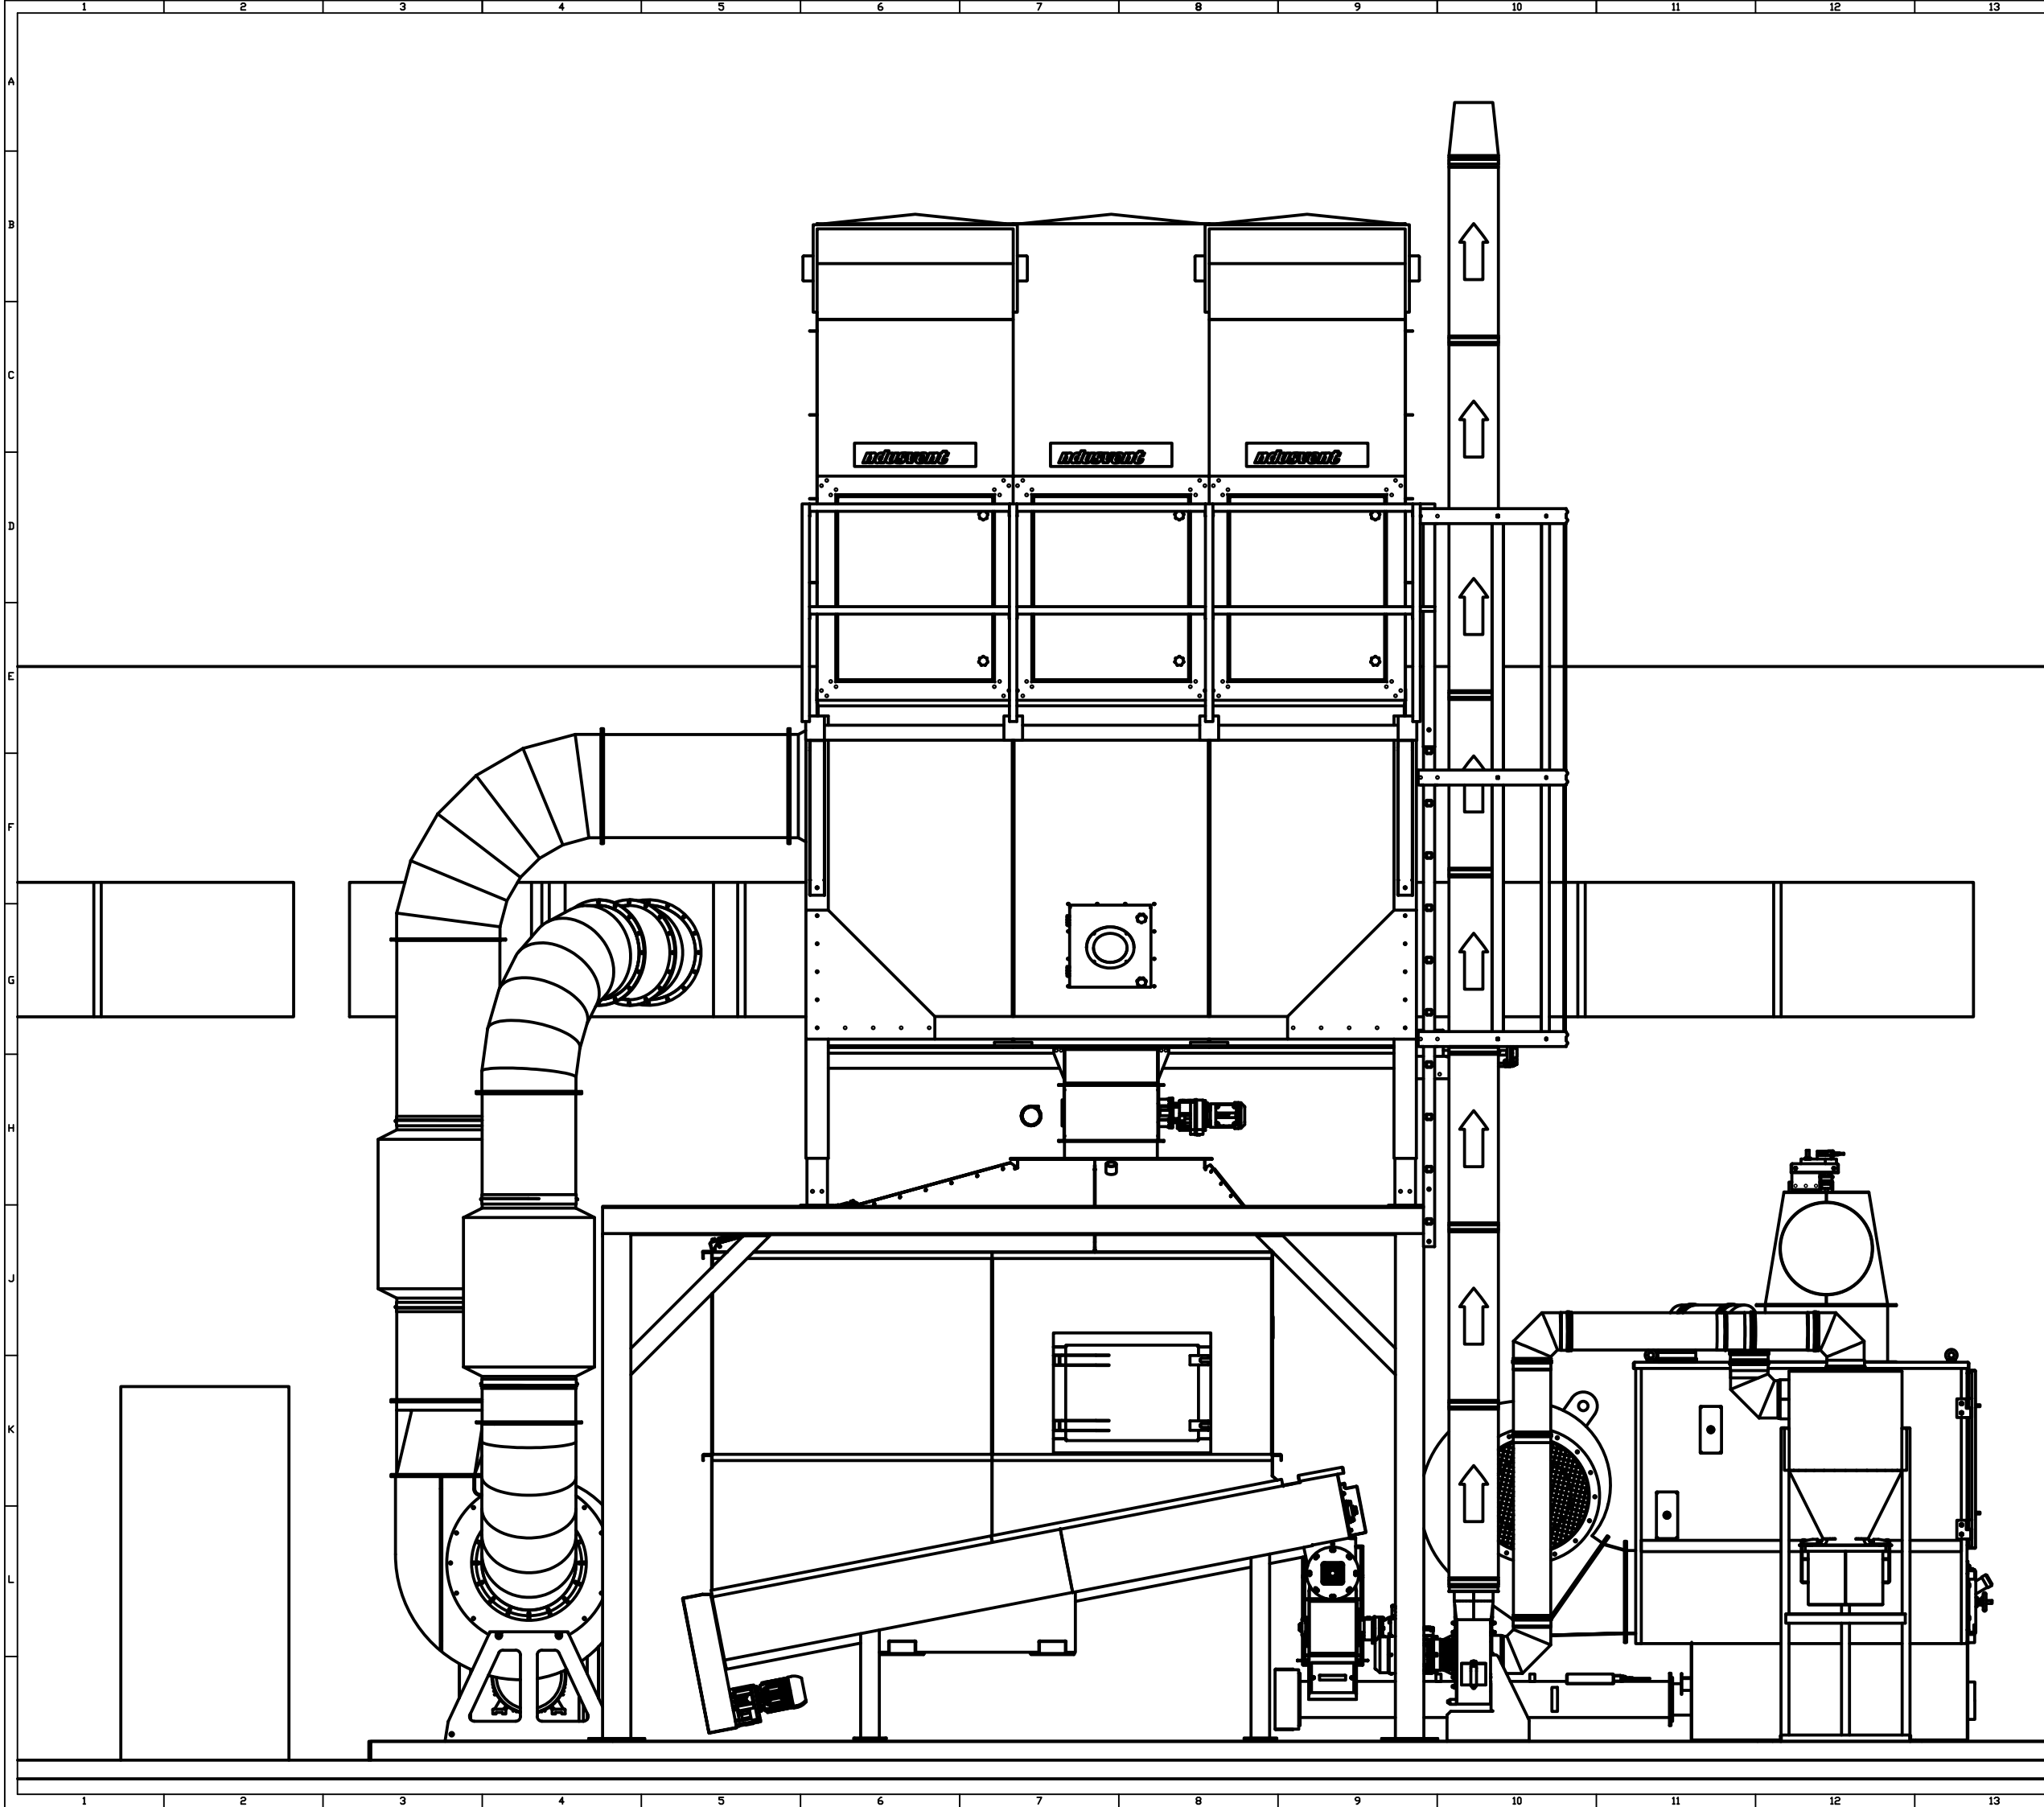

THIS DRAWING IS THE PROPERTY
OF RANHEAT ENGINEERING LTD. AND MUST NOT
BE COPIED OR PASSED TO A
THIRD PARTY WITHOUT THE WRITTEN
PERMISSION OF RANHEAT ENGINEERING, LTD.

USED ON:-

DO NOT SCALE DRAWING

REVISION	DATE	AUTHOR	COMMENTS/INFORMATION
----------	------	--------	----------------------

--	--	--	--

**RANHEAT
ENGINEERING LTD**

62,ST JAMES MILL RD
NORTHAMPTON,NN5 5JP
TEL: 01604 750005
FAX: 01604 757300
WEB: WWW.RANHEAT.COM

CLIENT
KUSTOM DESIGN

PROJECT TITLE
LAYOUT DRAWING

DRAWING TITLE

FACTORY LAYOUT

Scale	
-------	--

N/A

Date	7/14/20
------	---------

Drawn by DE

Approved by	
-------------	--

Drawing Number
KSTM - 004.1

Rev.	A1
------	----